


REVISIONS			
DESCRIPTIONS	BY	DATE	APPROVED

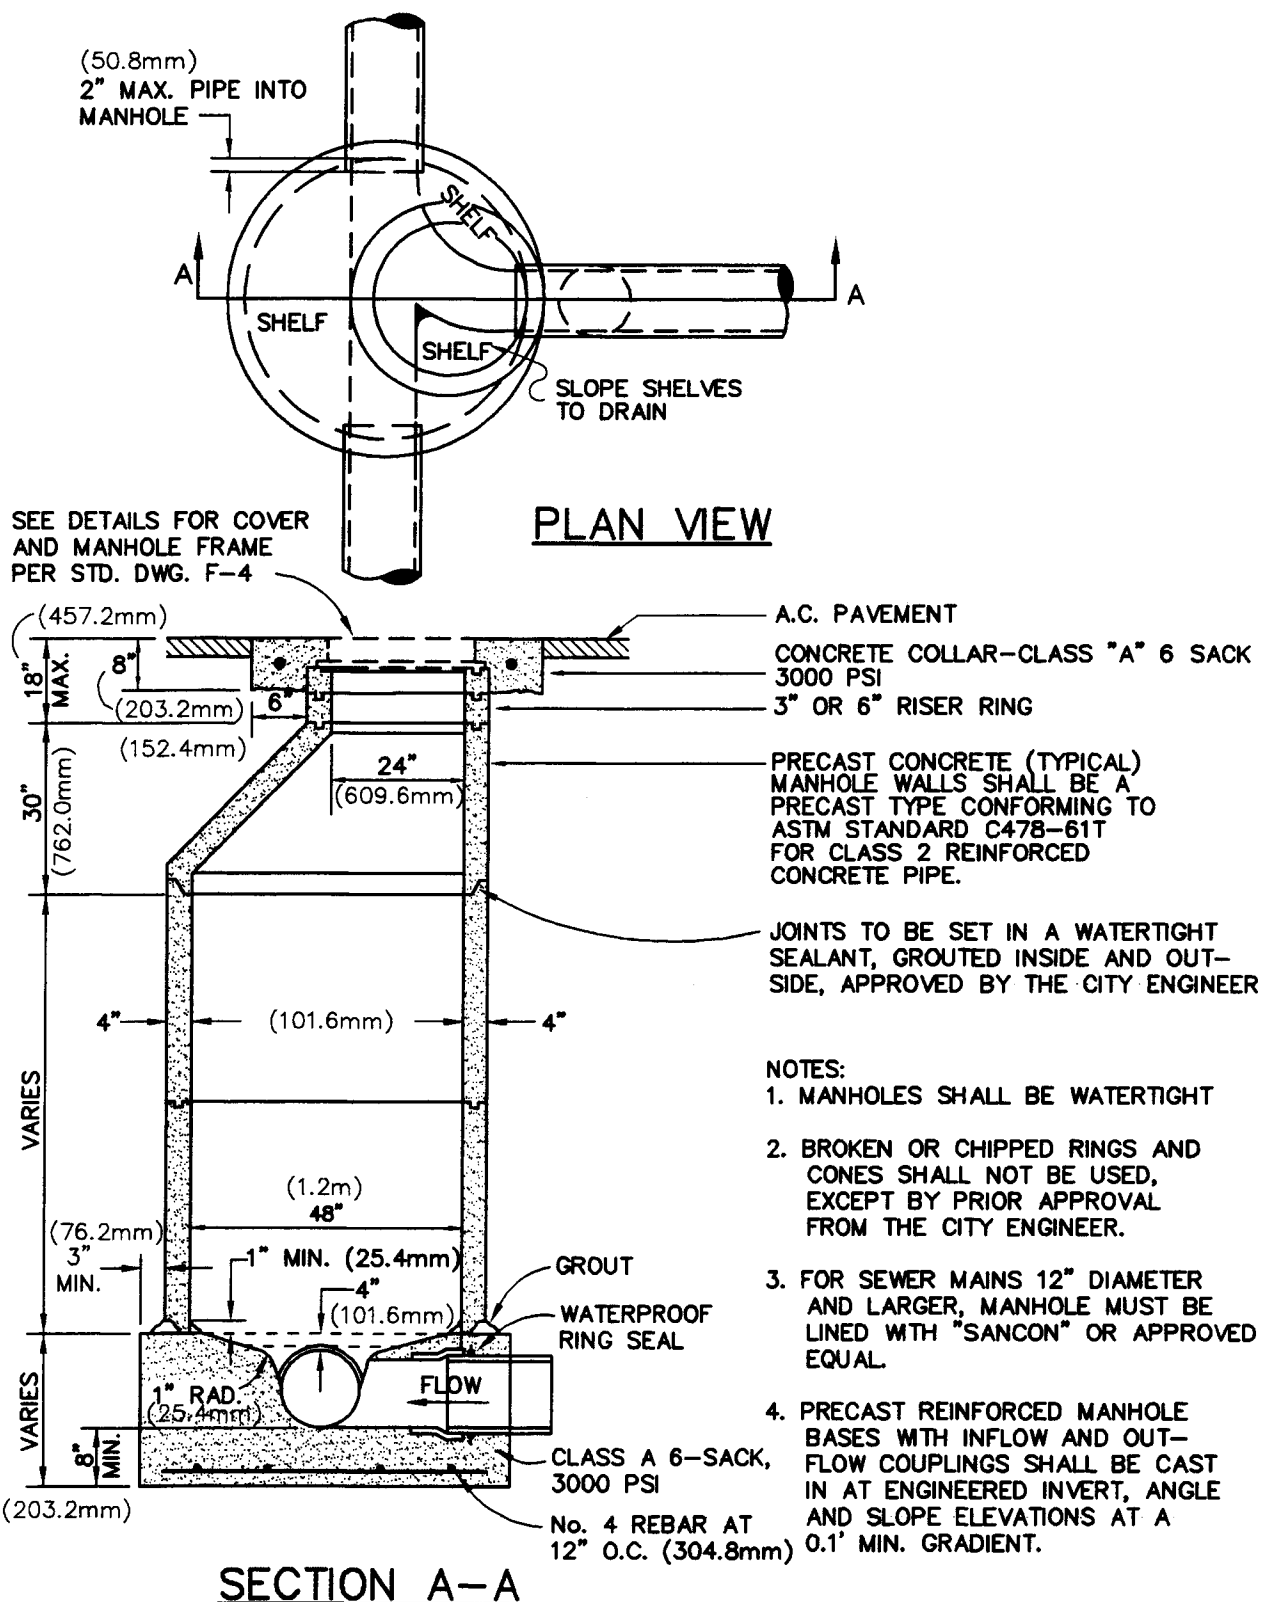

DRAWN BY: C.A.C.	CITY OF PASO ROBLES ENGINEERING DIVISION	DRAWING NO.
DESIGNED BY:		
DATE: 4/18/94	STANDARD SEWER MANHOLE WITH POURED-IN-PLACE BASE	F-2
FILE NAME: PR-F-2.DWG		